


Exterior Perspective

Saskatchewan Multi-Use Facility

SCI

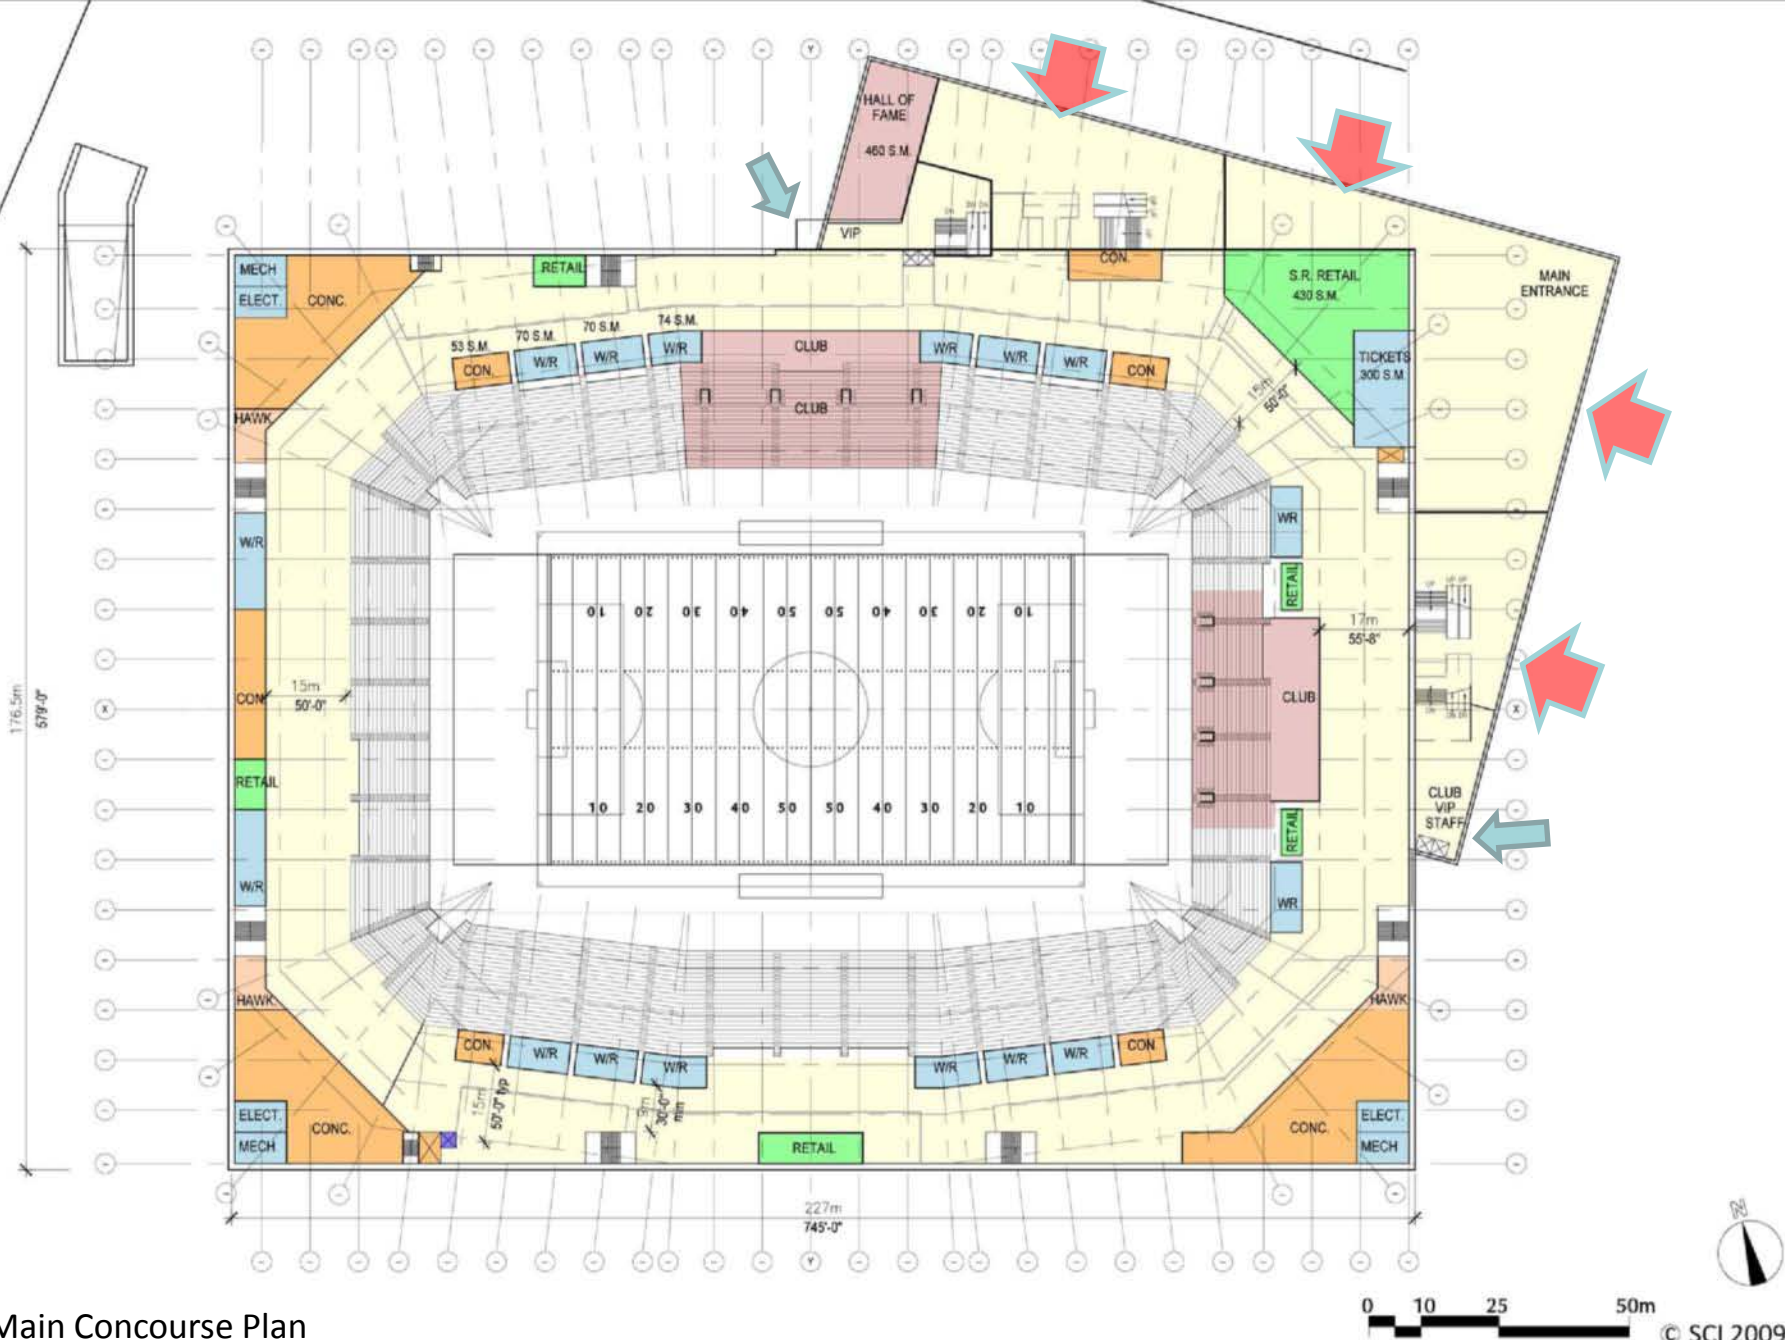

Main Concourse Plan

Saskatchewan Multi-Use Facility






Bowed Top Truss

6 Panels

Saskatchewan Multi-Use Facility

SCI

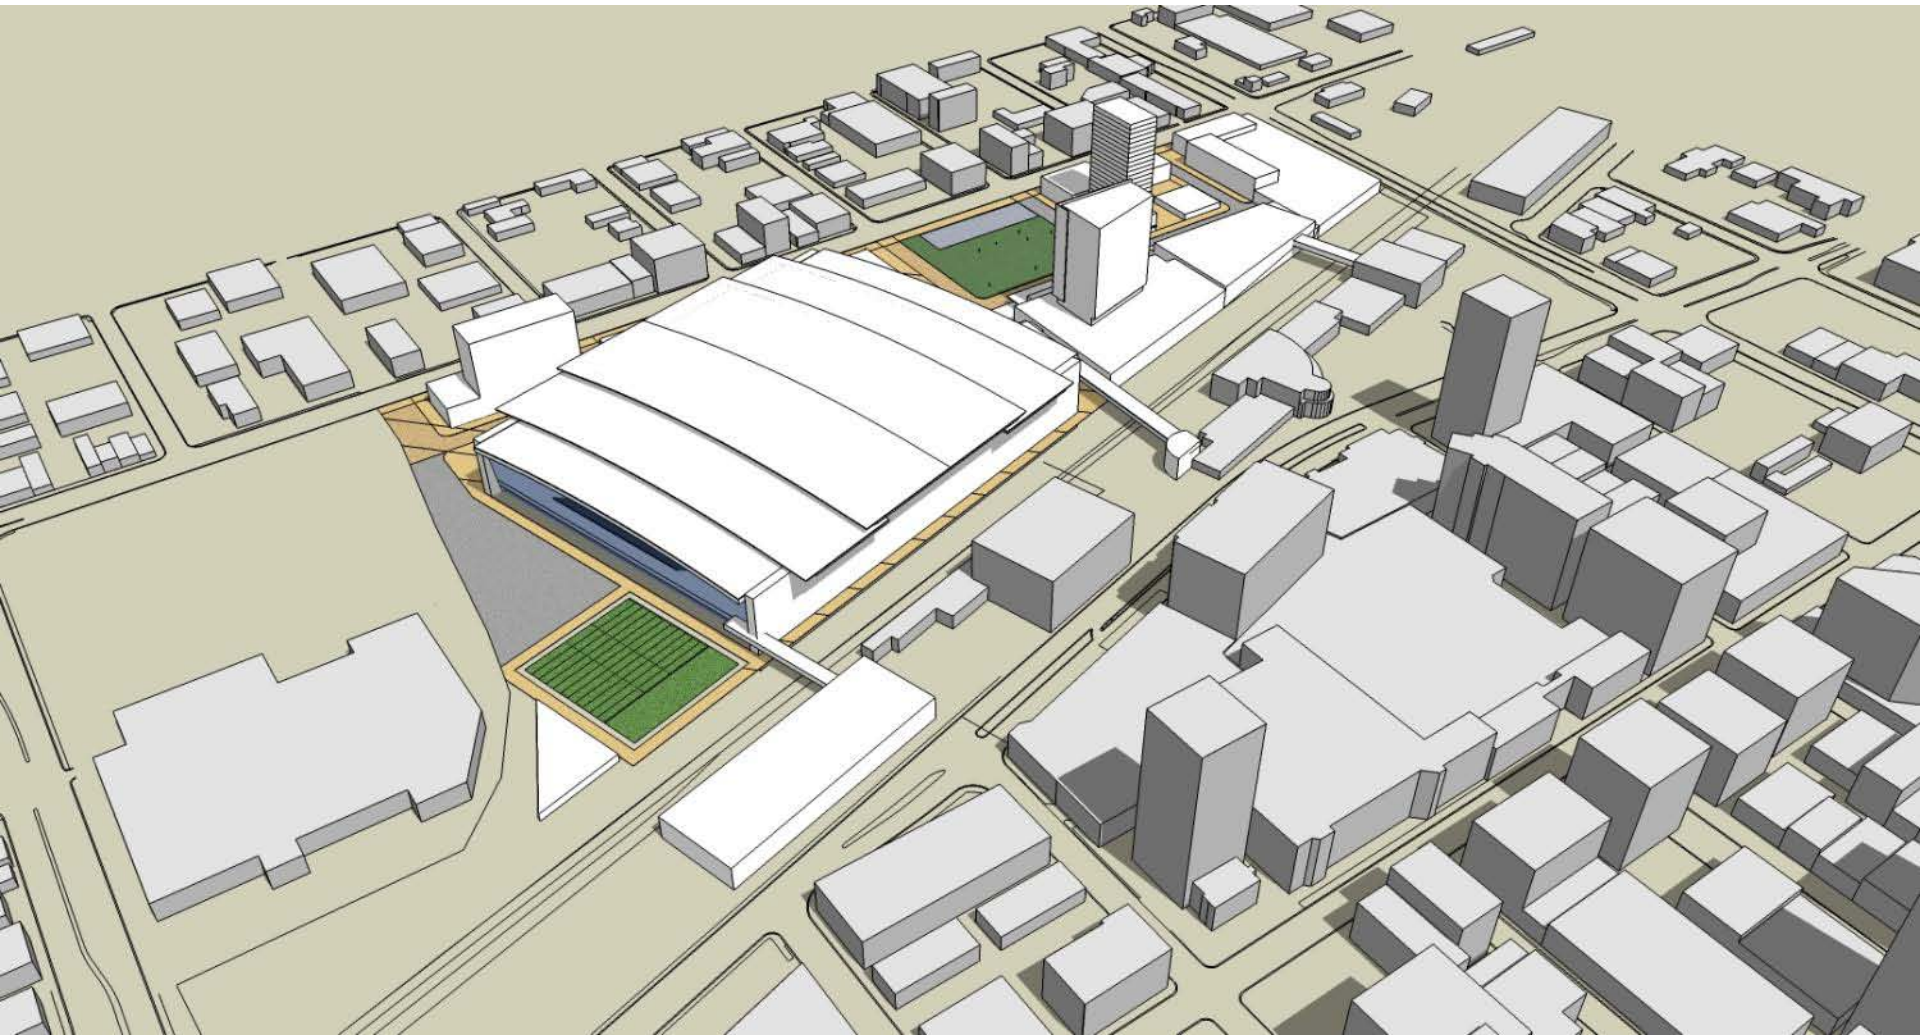


Bowed Top Truss


6 Panels

Saskatchewan Multi-Use Facility

SCI

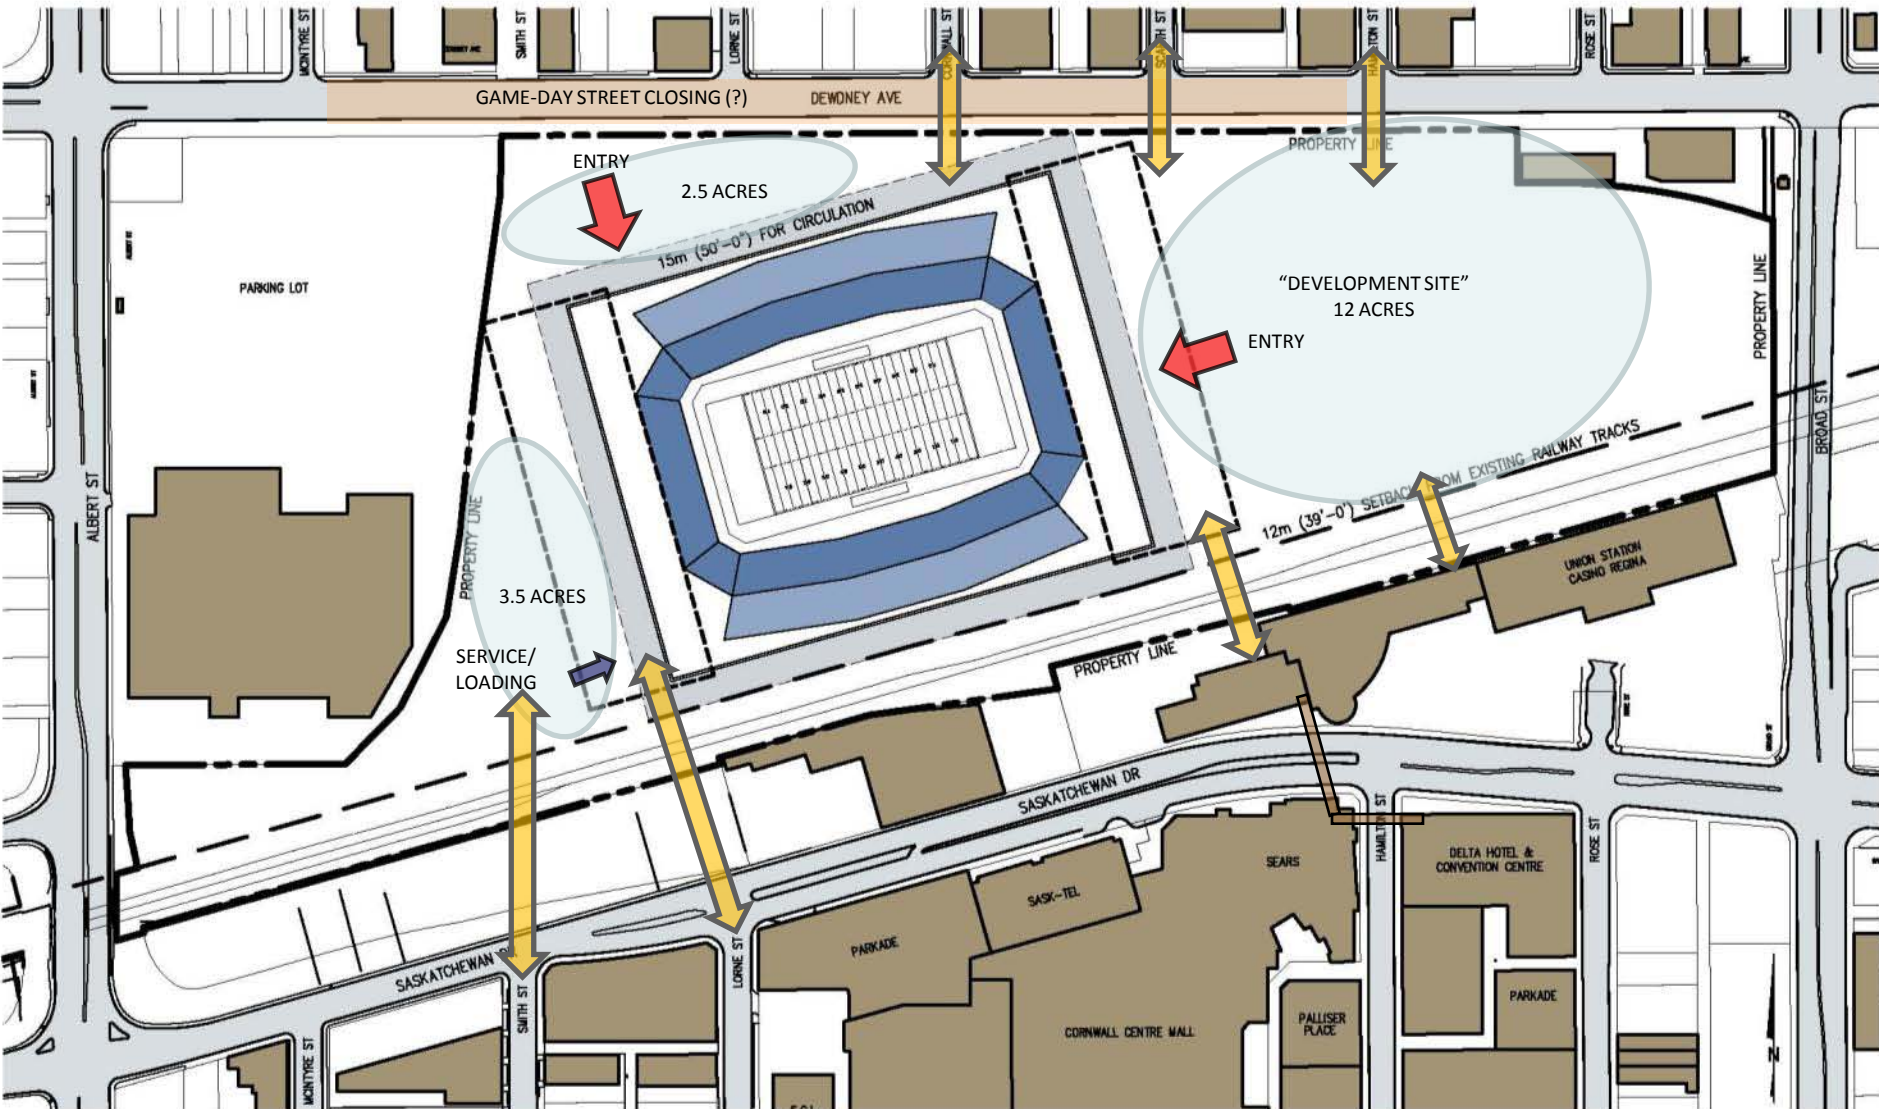

Site Plan

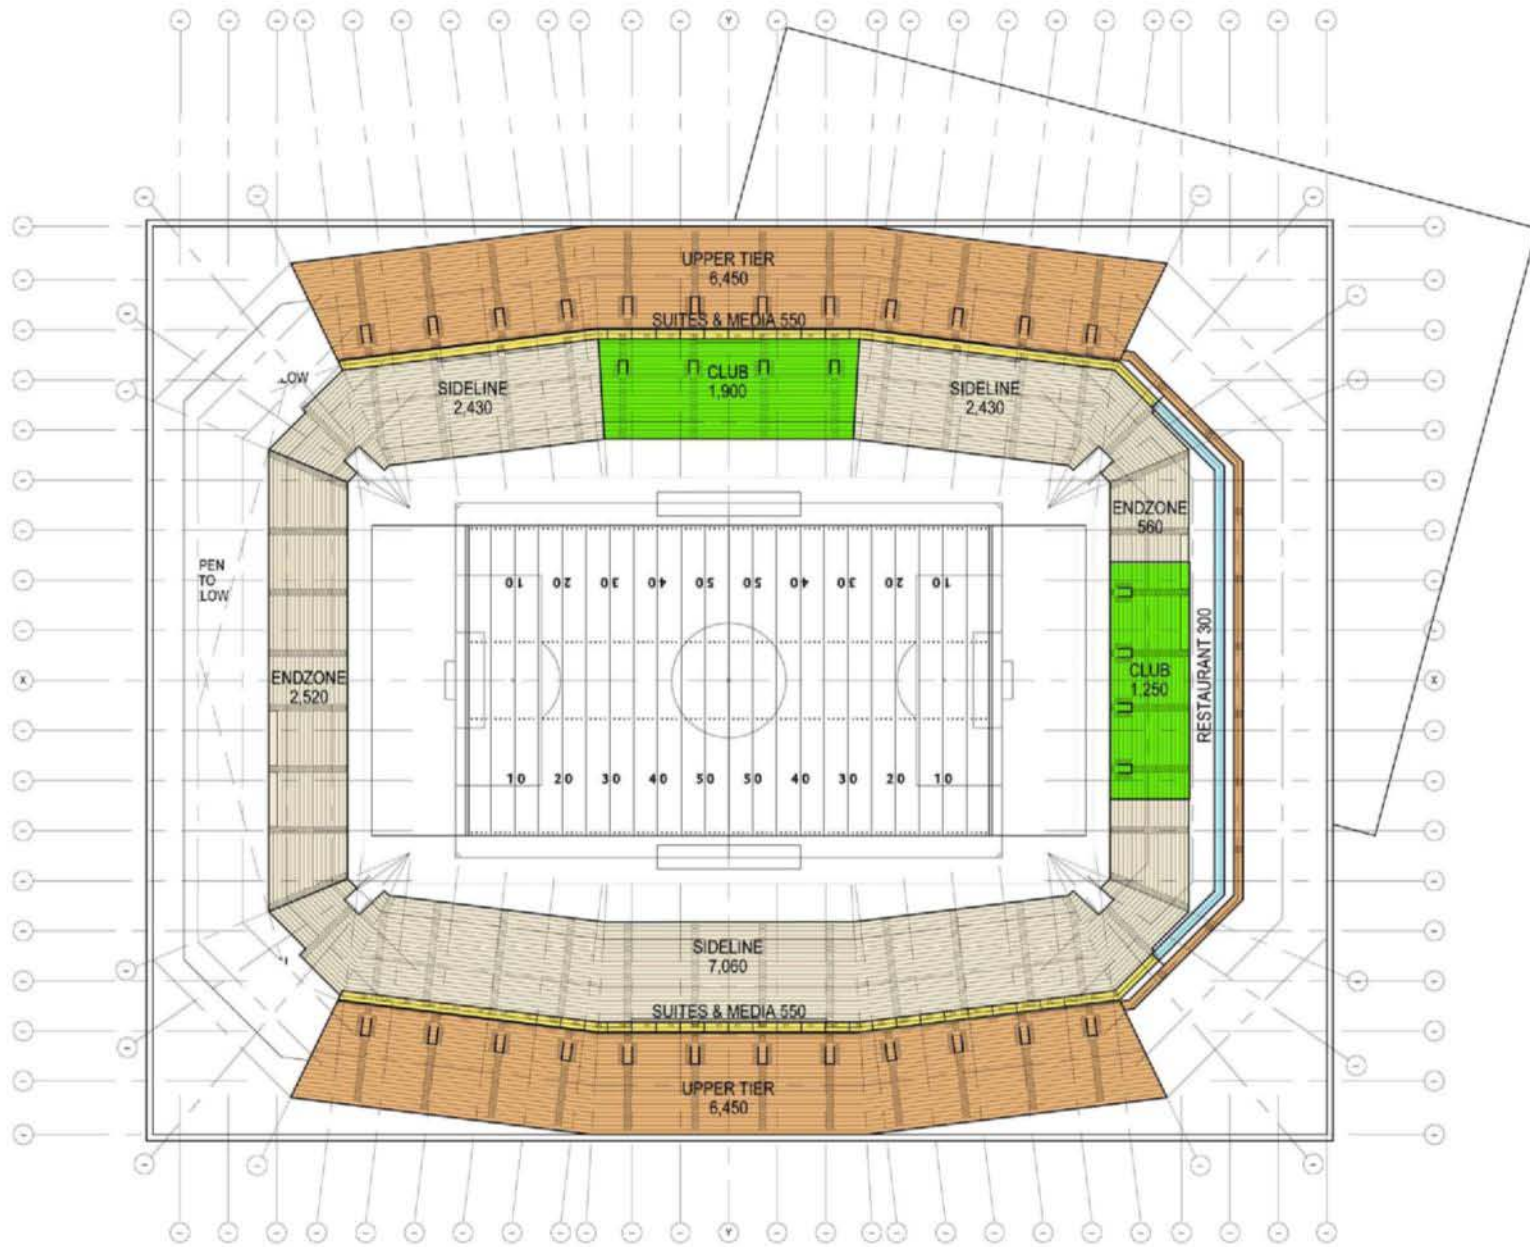

Seating Bowl Plan – 33,000 Spectators

